
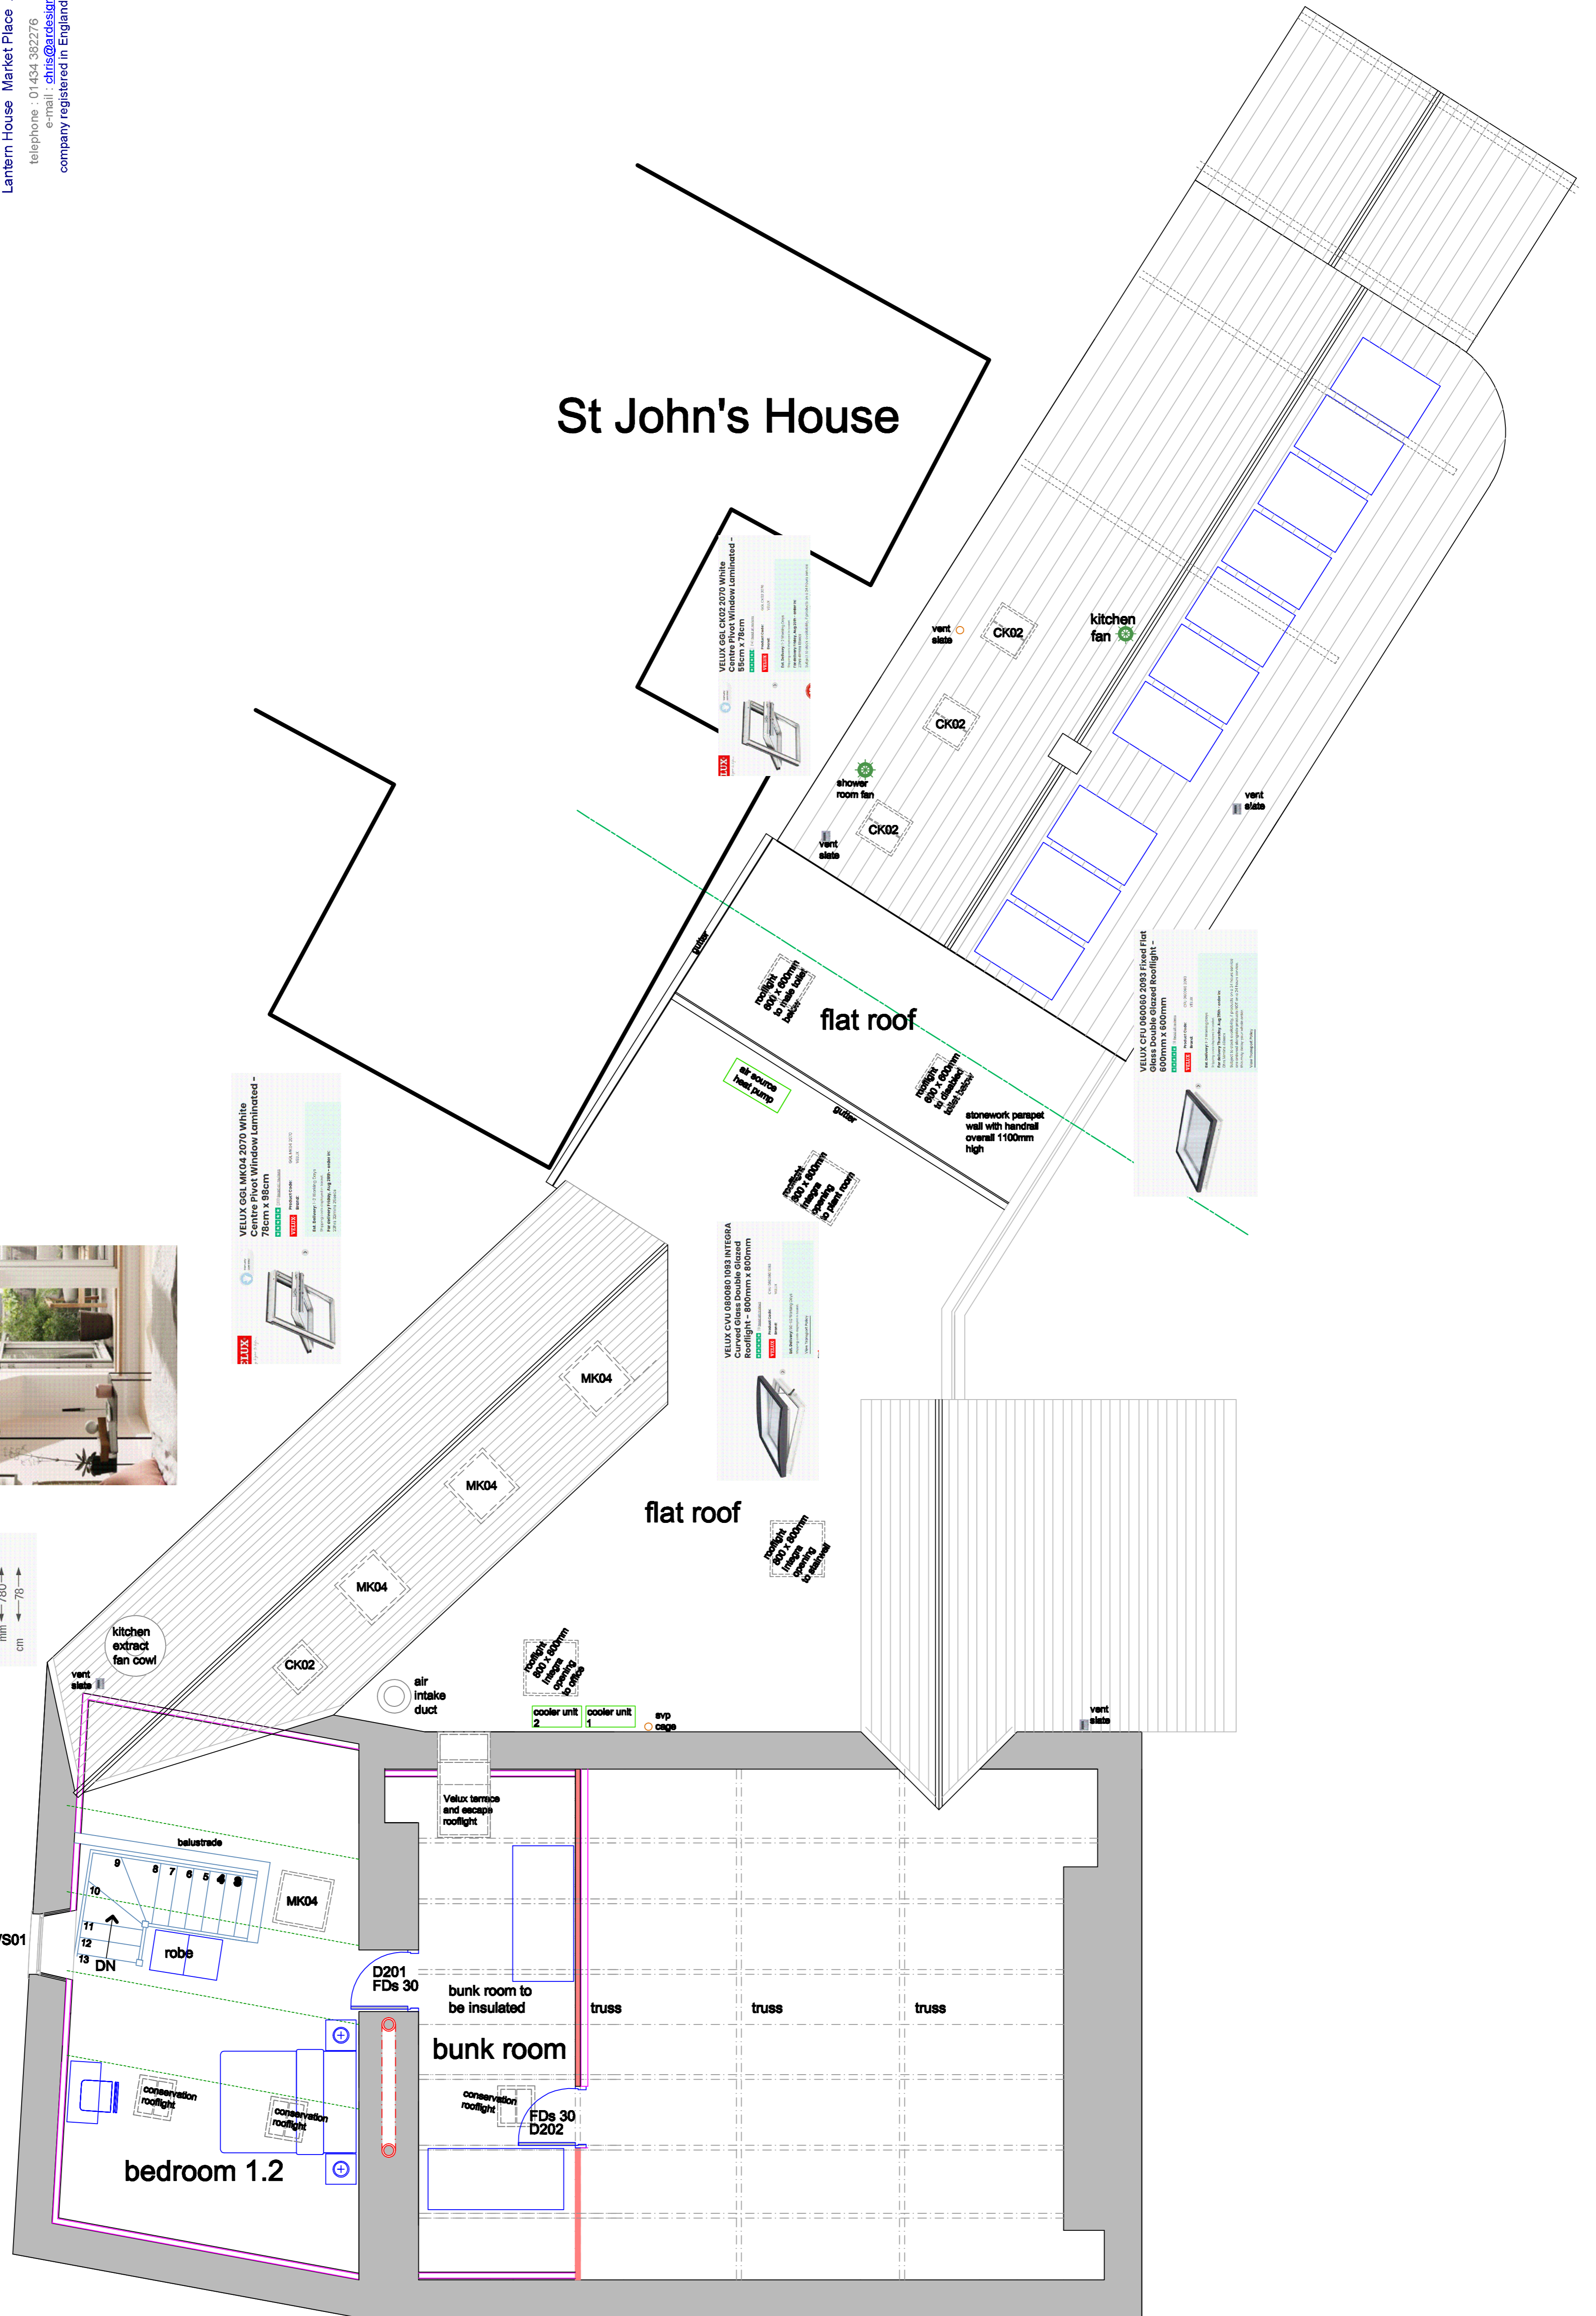
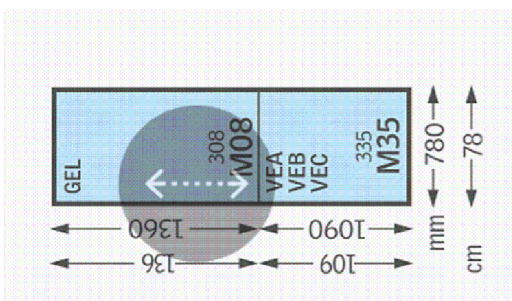


St John's House

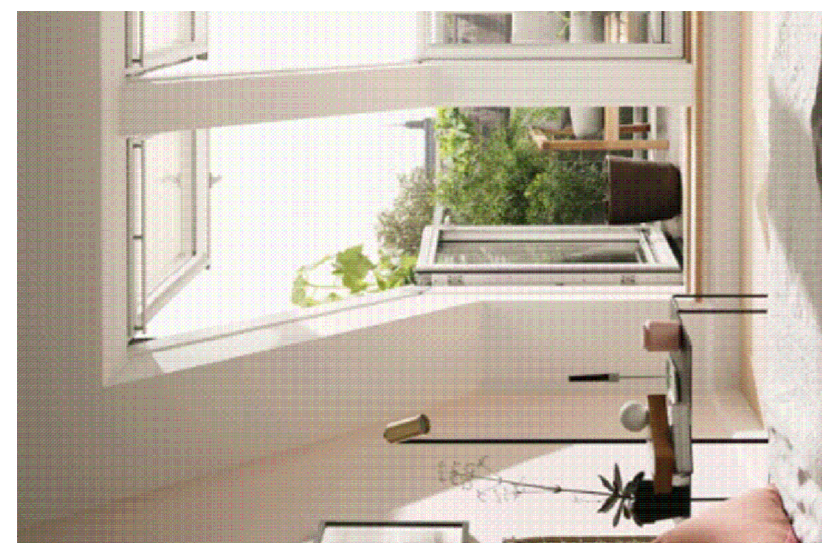

SECOND FLOOR PLAN AS PROPOSED